



→ /client: BLOEMSKOU

→ /show: BLOEMSKOU 2019

→ /venue: BLOEMFONTEIN SHOW GROUNDS

→ /dwg no: GLO A100

→ /Revision: 004


→ /date: 2018/07/05 8:38:28 AM

→ /ae: ADRI

→ /hall name: DAISY

→ /designer: ZAHEER

[PLEASE NOTE - GRID @ 1000mm x 1000mm]

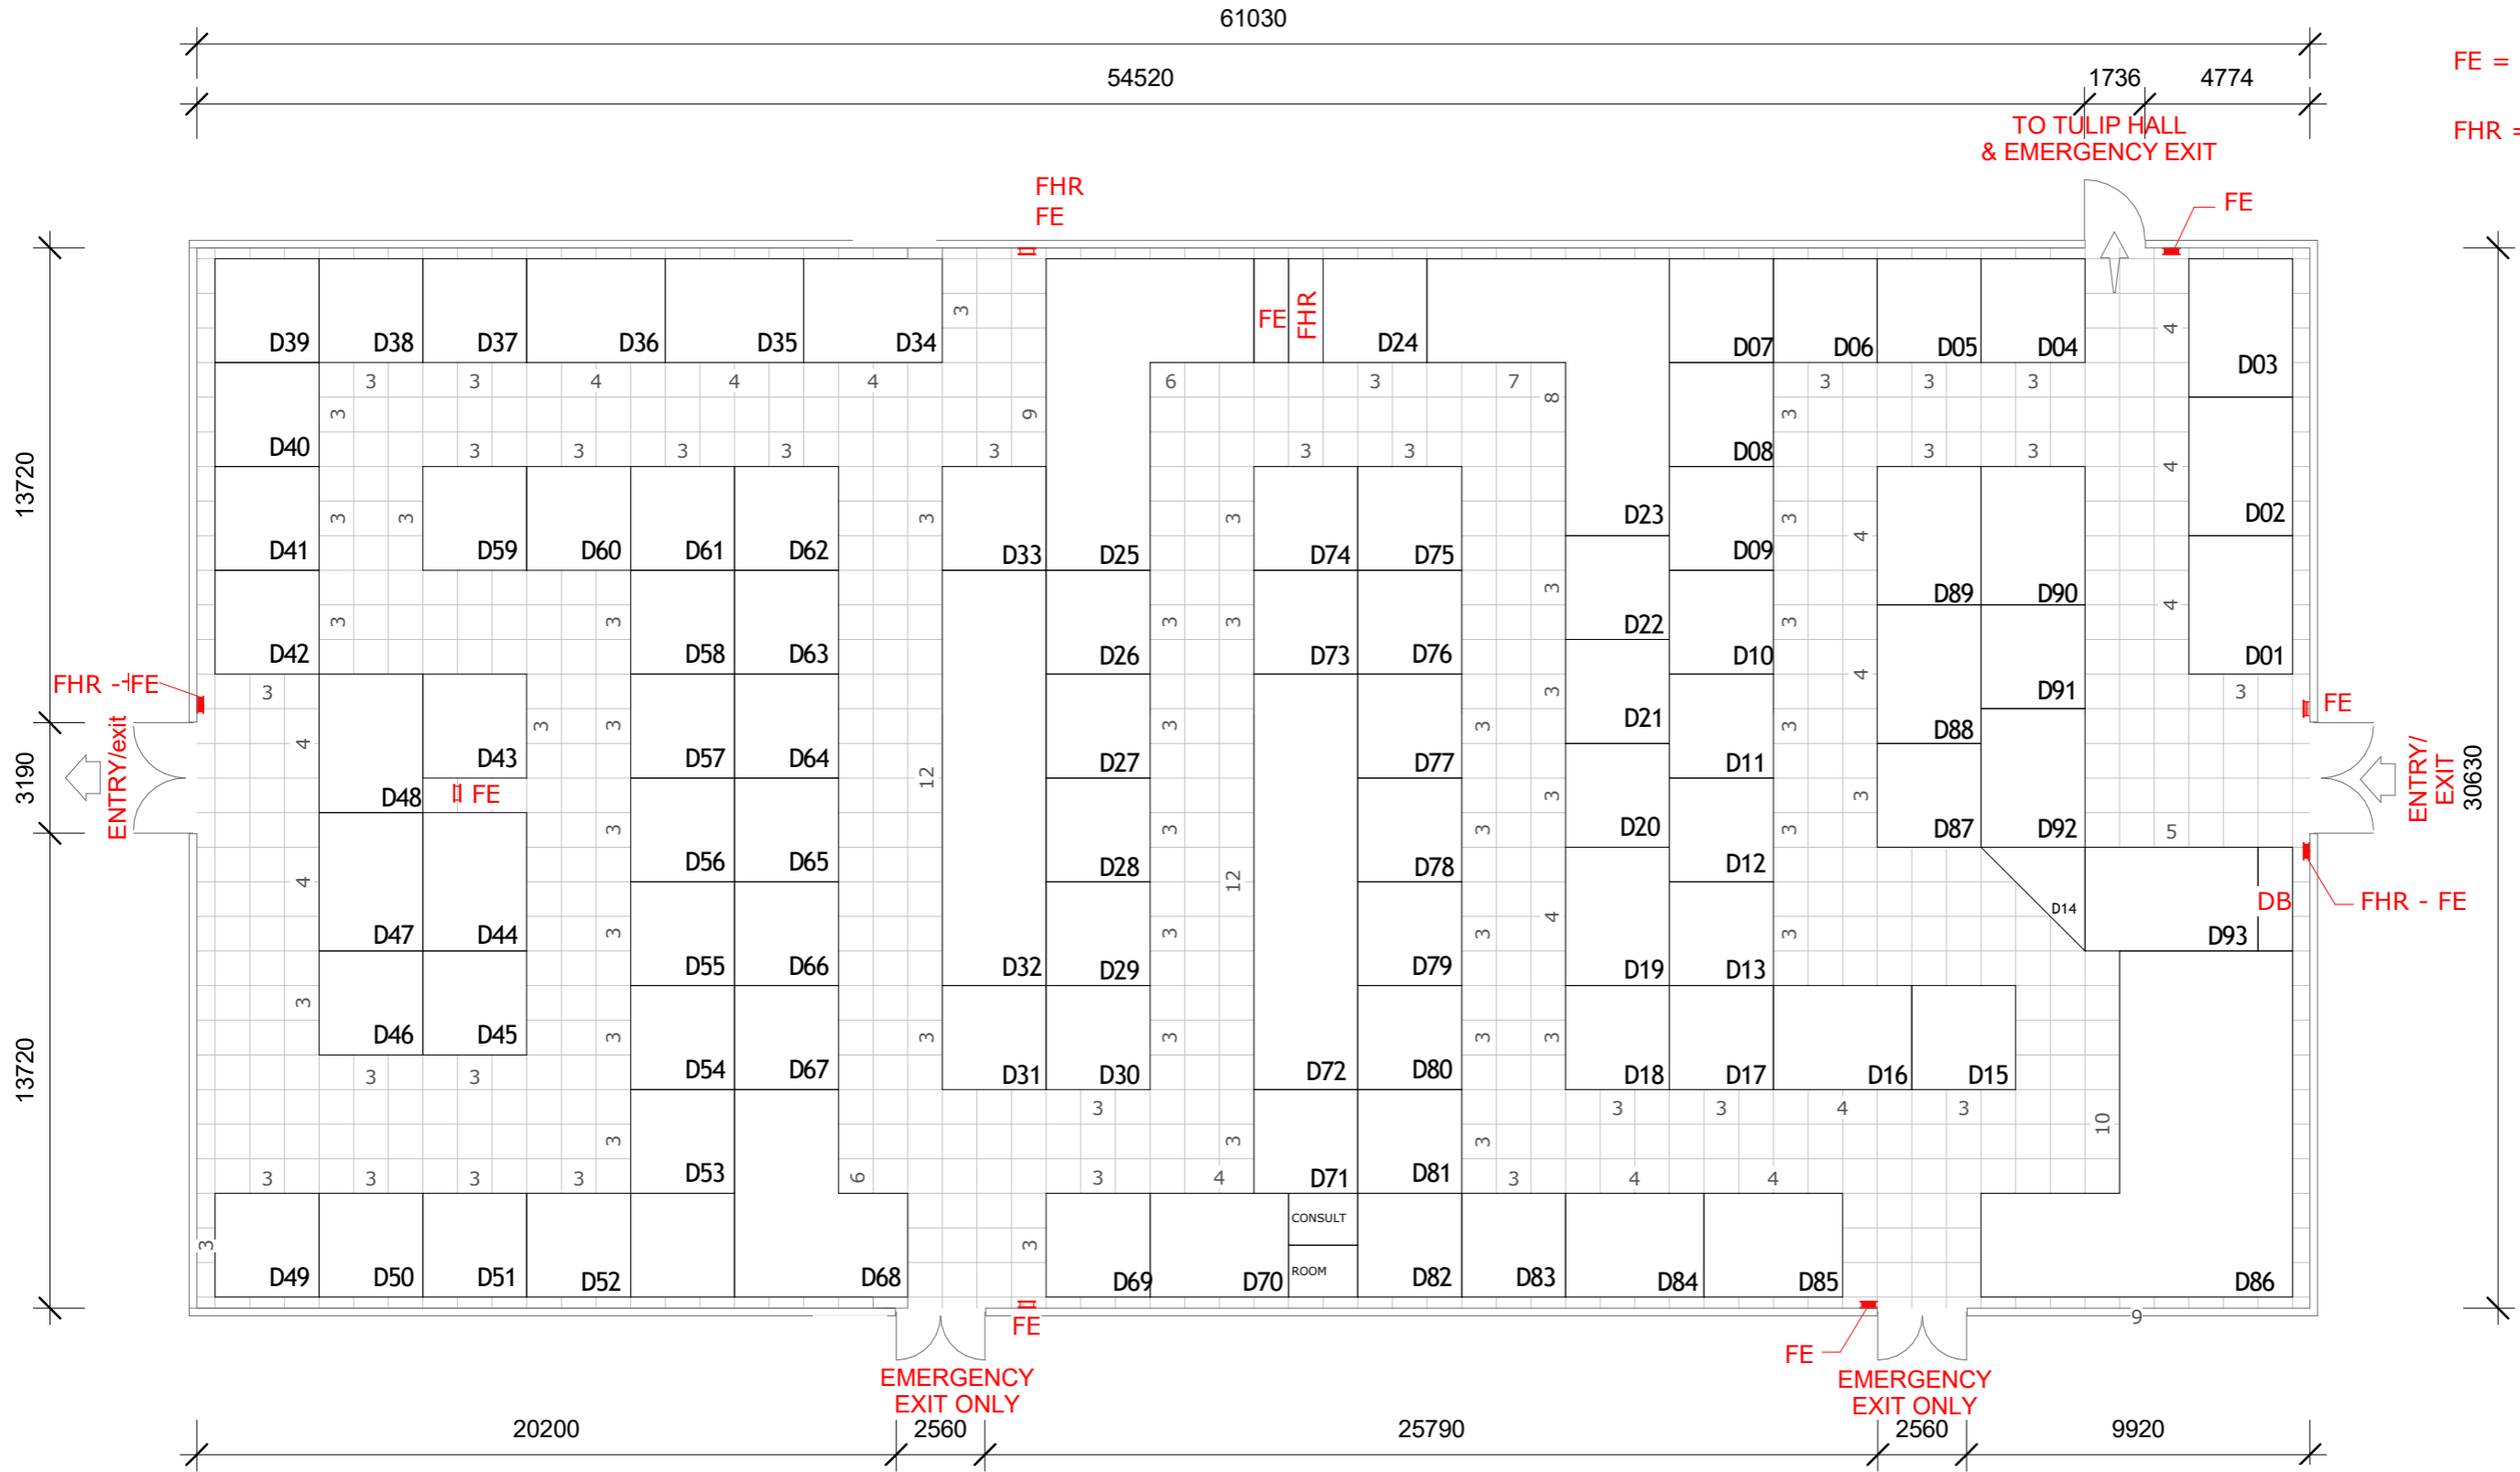

FE = FIRE EXTINGUISHER
 FHR = FIRE HOSE REEL

① STAND LAYOUT
 1 : 200

COPYRIGHT

ALL RIGHTS RESERVED