




→ /client: BLOEMSKOU → /show: BLOEMSKOU 2019 → /venue: BLOEMFONTEIN SHOW GROUNDS → /dwg no: GLO A100 → /Revision: 001  
 → /date: 2018/05/29 1:04:17 PM → /ae: ADRI → /hall name: LILY → /designer: ZAHEER

[PLEASE NOTE - GRID @ 1000mm x 1000mm]

FE = FIRE EXTINGUISHER  
 FHR = FIRE HOSE REEL

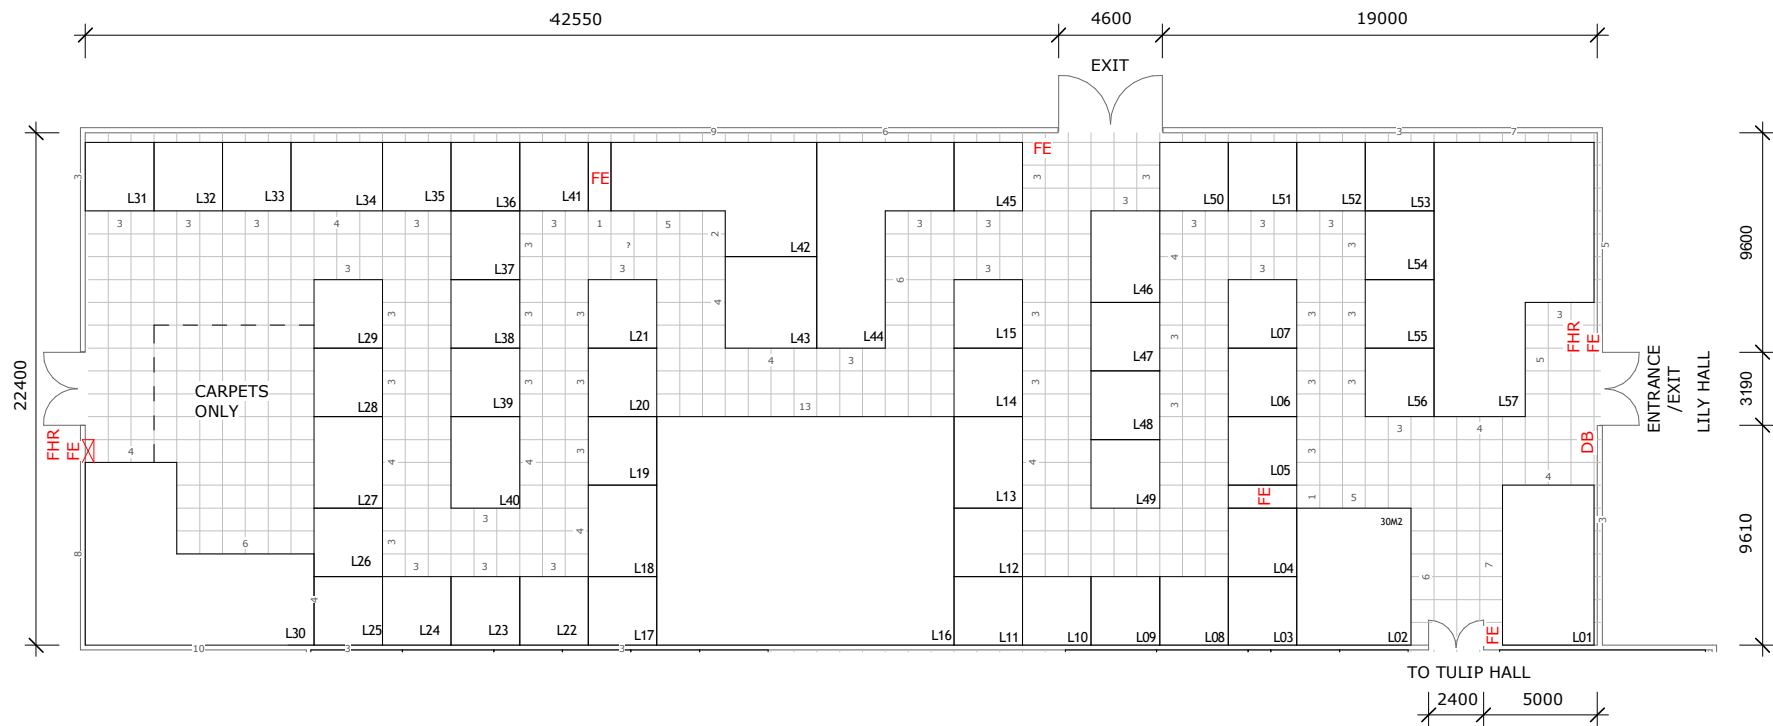

① STAND LAYOUT  
 1 : 200

**COPYRIGHT**

ALL RIGHTS RESERVED