



→ /client: BLOEMSKOU

→ /show: BLOEMSKOU 2020

→ /venue: BLOEMFONTEIN SHOW GROUNDS

→ /dwg no: GLO A100

→ /Revision: 000

→ /date: 2019/07/19 10:12:12 AM


→ /ae: ADRI

→ /hall name: TULIP

→ /designer: ZAHEER

[PLEASE NOTE - GRID @ 1000mm x 1000mm]

FE = FIRE EXTINGUISHER  
FHR = FIRE HOSE REEL

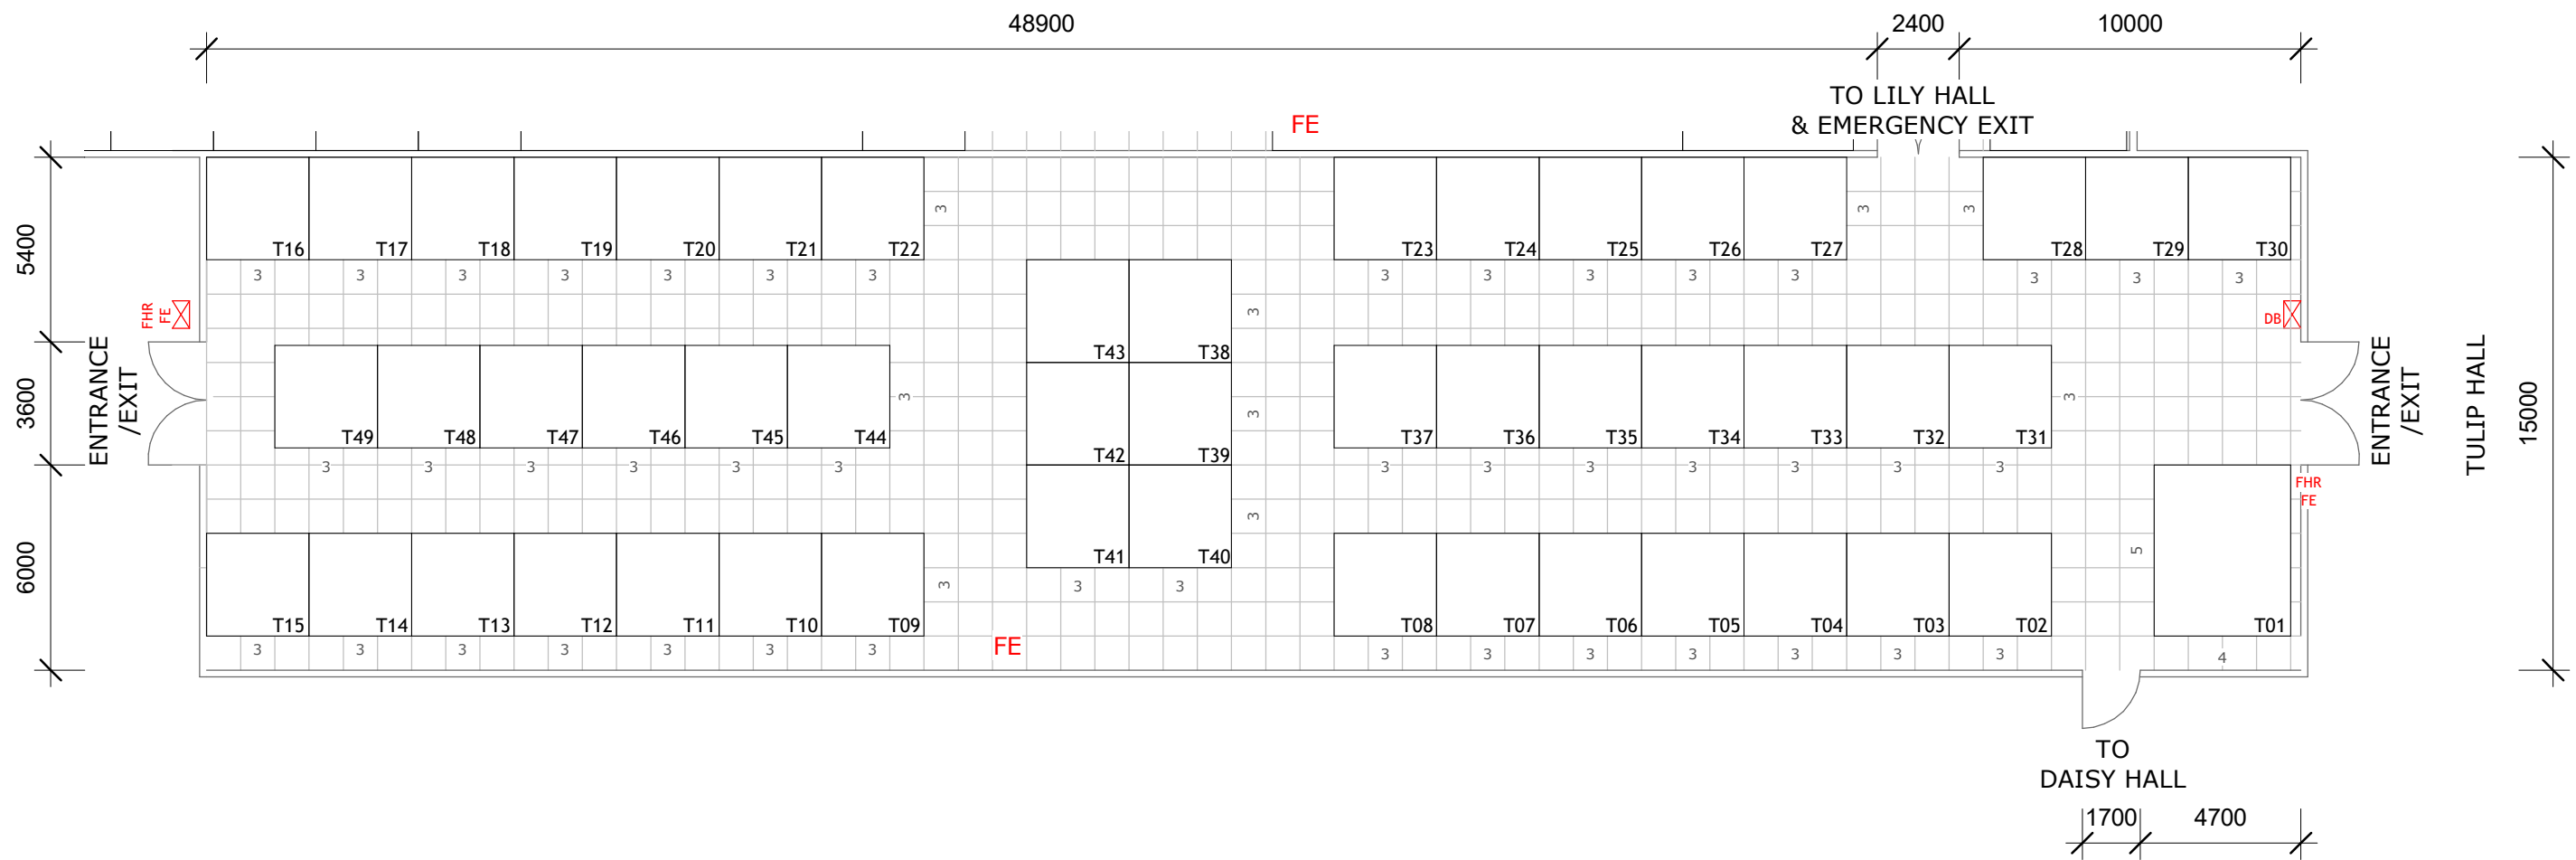

1 STAND LAYOUT  
1 : 200

COPYRIGHT

ALL RIGHTS RESERVED