



→ /client: BLOEMSKOU

→ /show: BLOEMSKOU 2021

→ /venue: BLOEMFONTEIN SHOW GROUNDS

→ /dwg no: GLO A100

→ /Revision: 000


→ /date: 7/3/2020 11:47:58 AM

→ /ae: ADRI

→ /hall name: DAISY

→ /designer: ZAHEER

[PLEASE NOTE - GRID @ 1000mm x 1000mm]

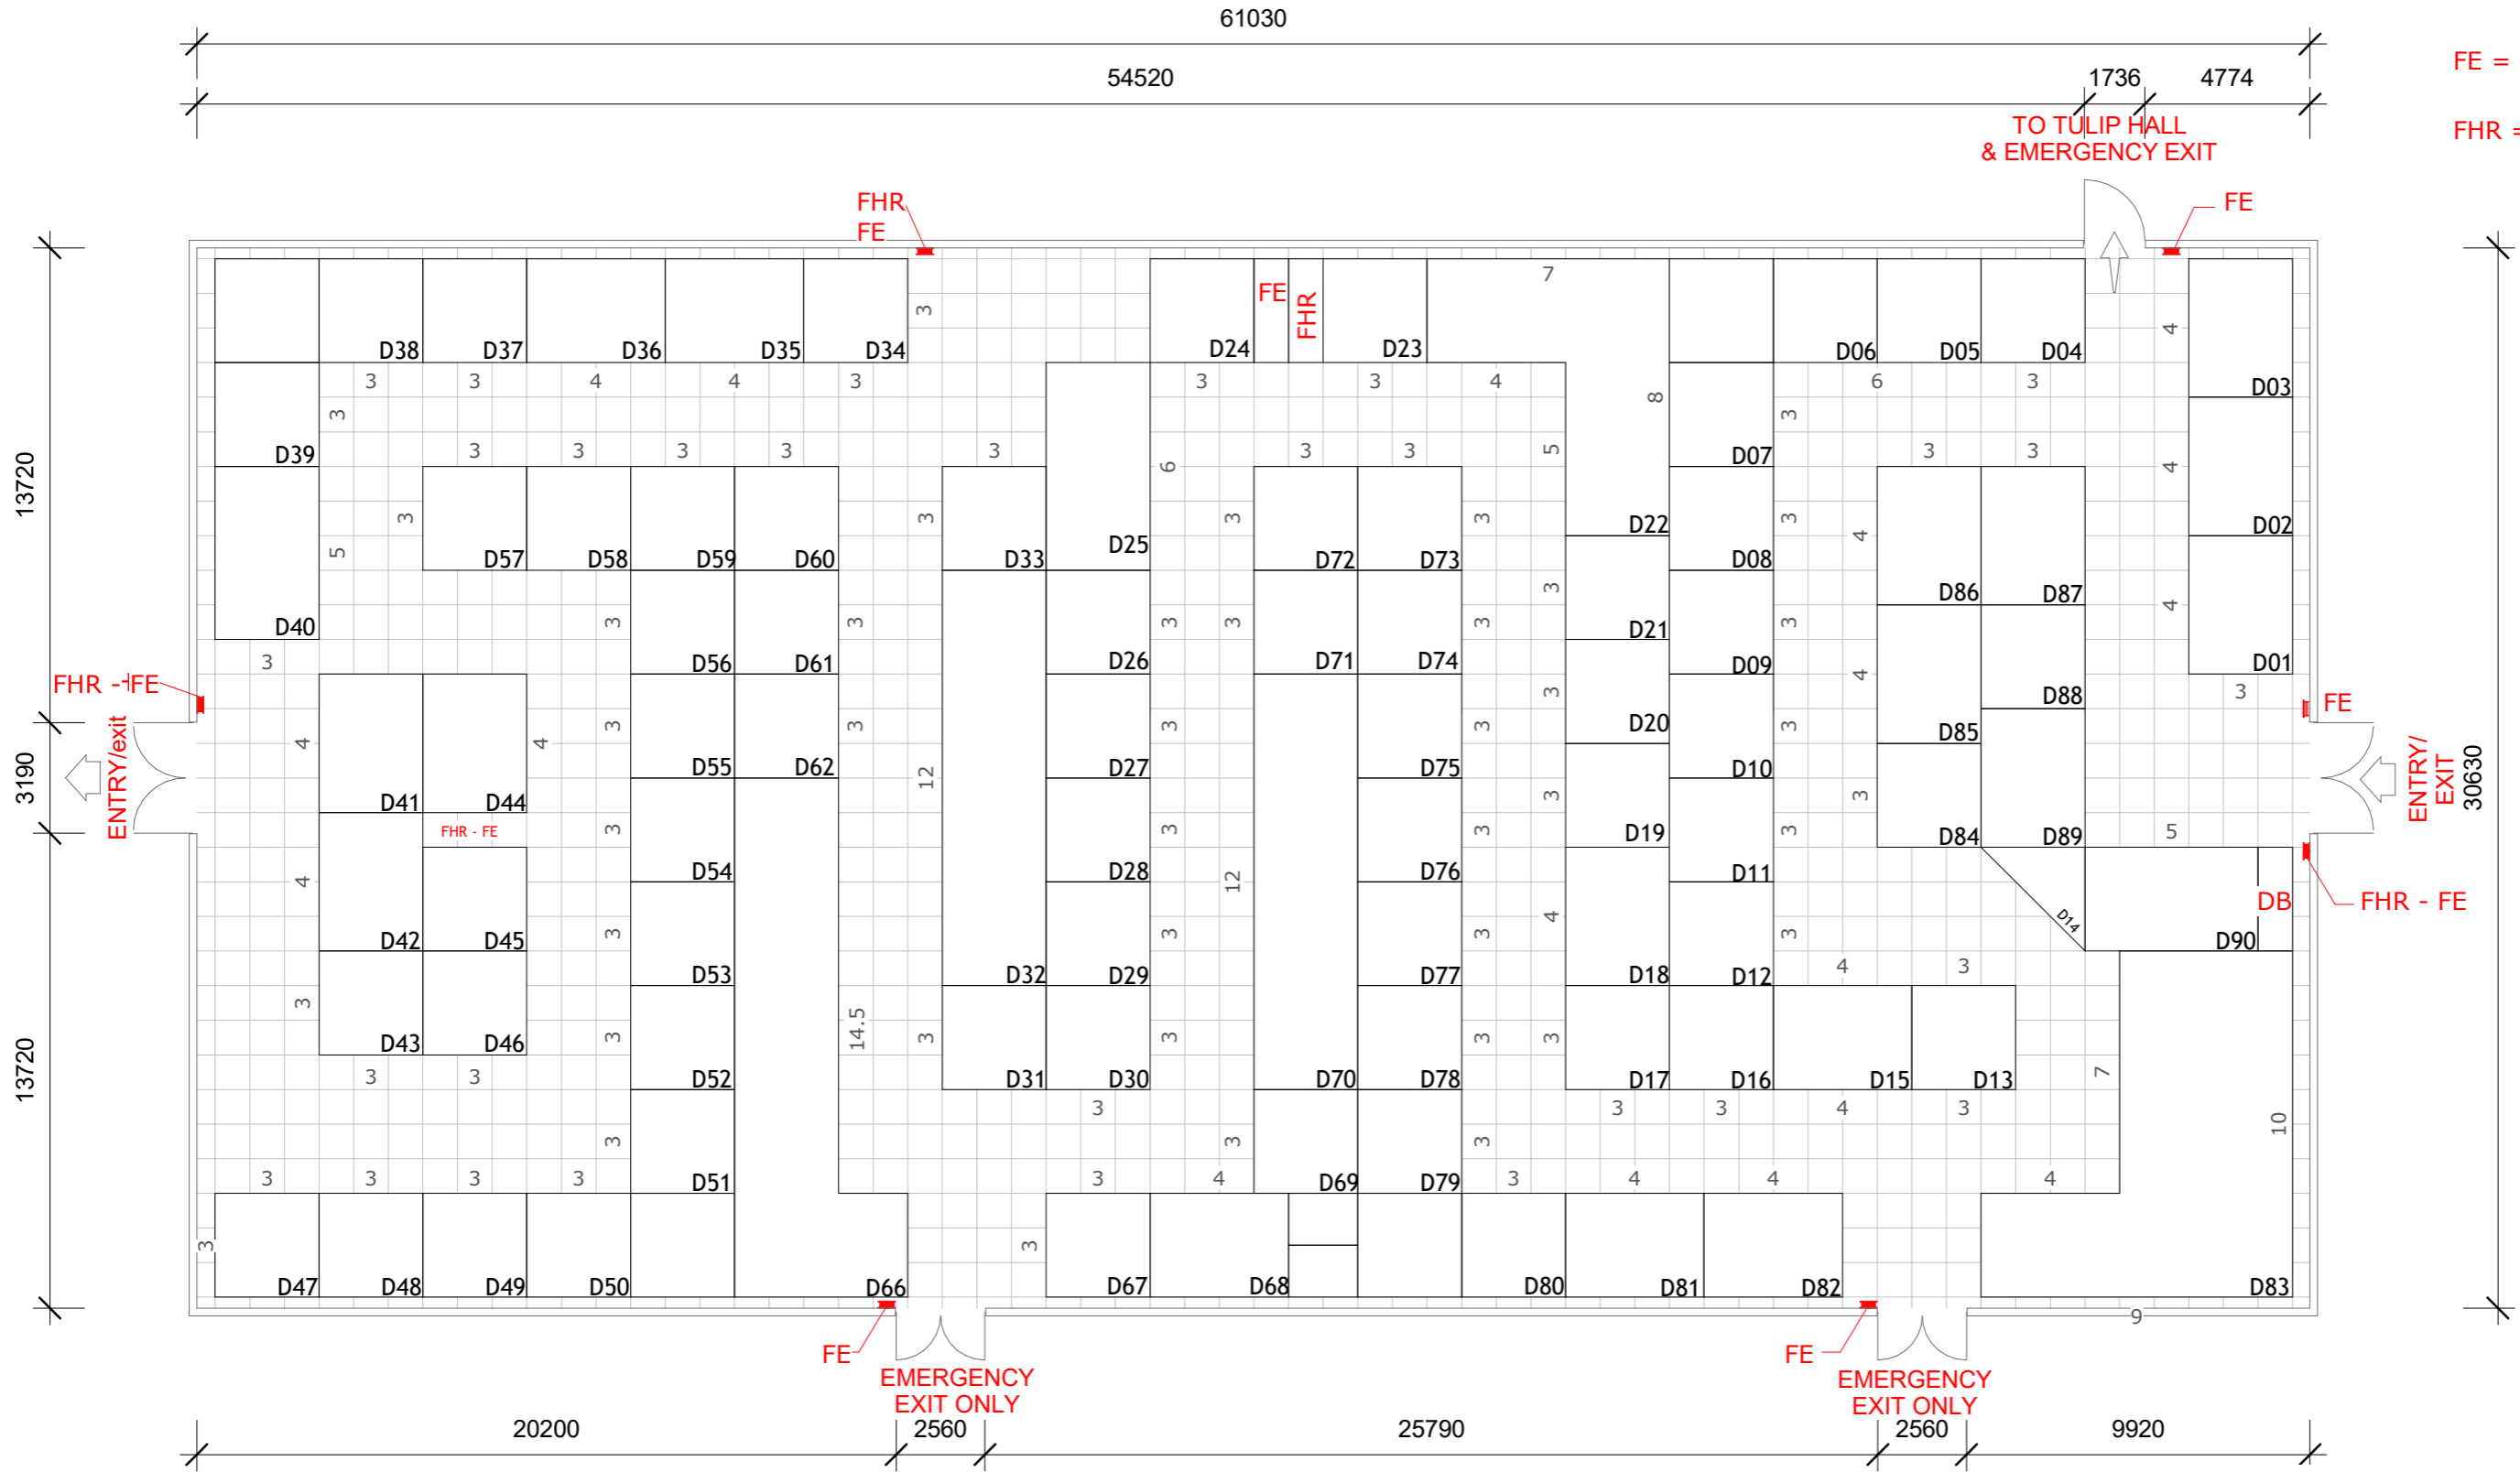

FE = FIRE EXTINGUISHER

FHR = FIRE HOSE REEL

1 STAND LAYOUT
1 : 200

COPYRIGHT

ALL RIGHTS RESERVED