



→ /client: BLOEMSKOU

→ /show: BLOEMSKOU 2021

→ /venue: BLOEMFONTEIN SHOW GROUNDS

→ /dwg no: GLO A100

→ /Revision: 000

→ /date: 7/3/2020 10:58:31 AM


→ /ae: ADRI

→ /hall name: LILY

→ /designer: ZAHEER

[PLEASE NOTE - GRID @ 1000mm x 1000mm]

FE = FIRE EXTINGUISHER
FHR = FIRE HOSE REEL

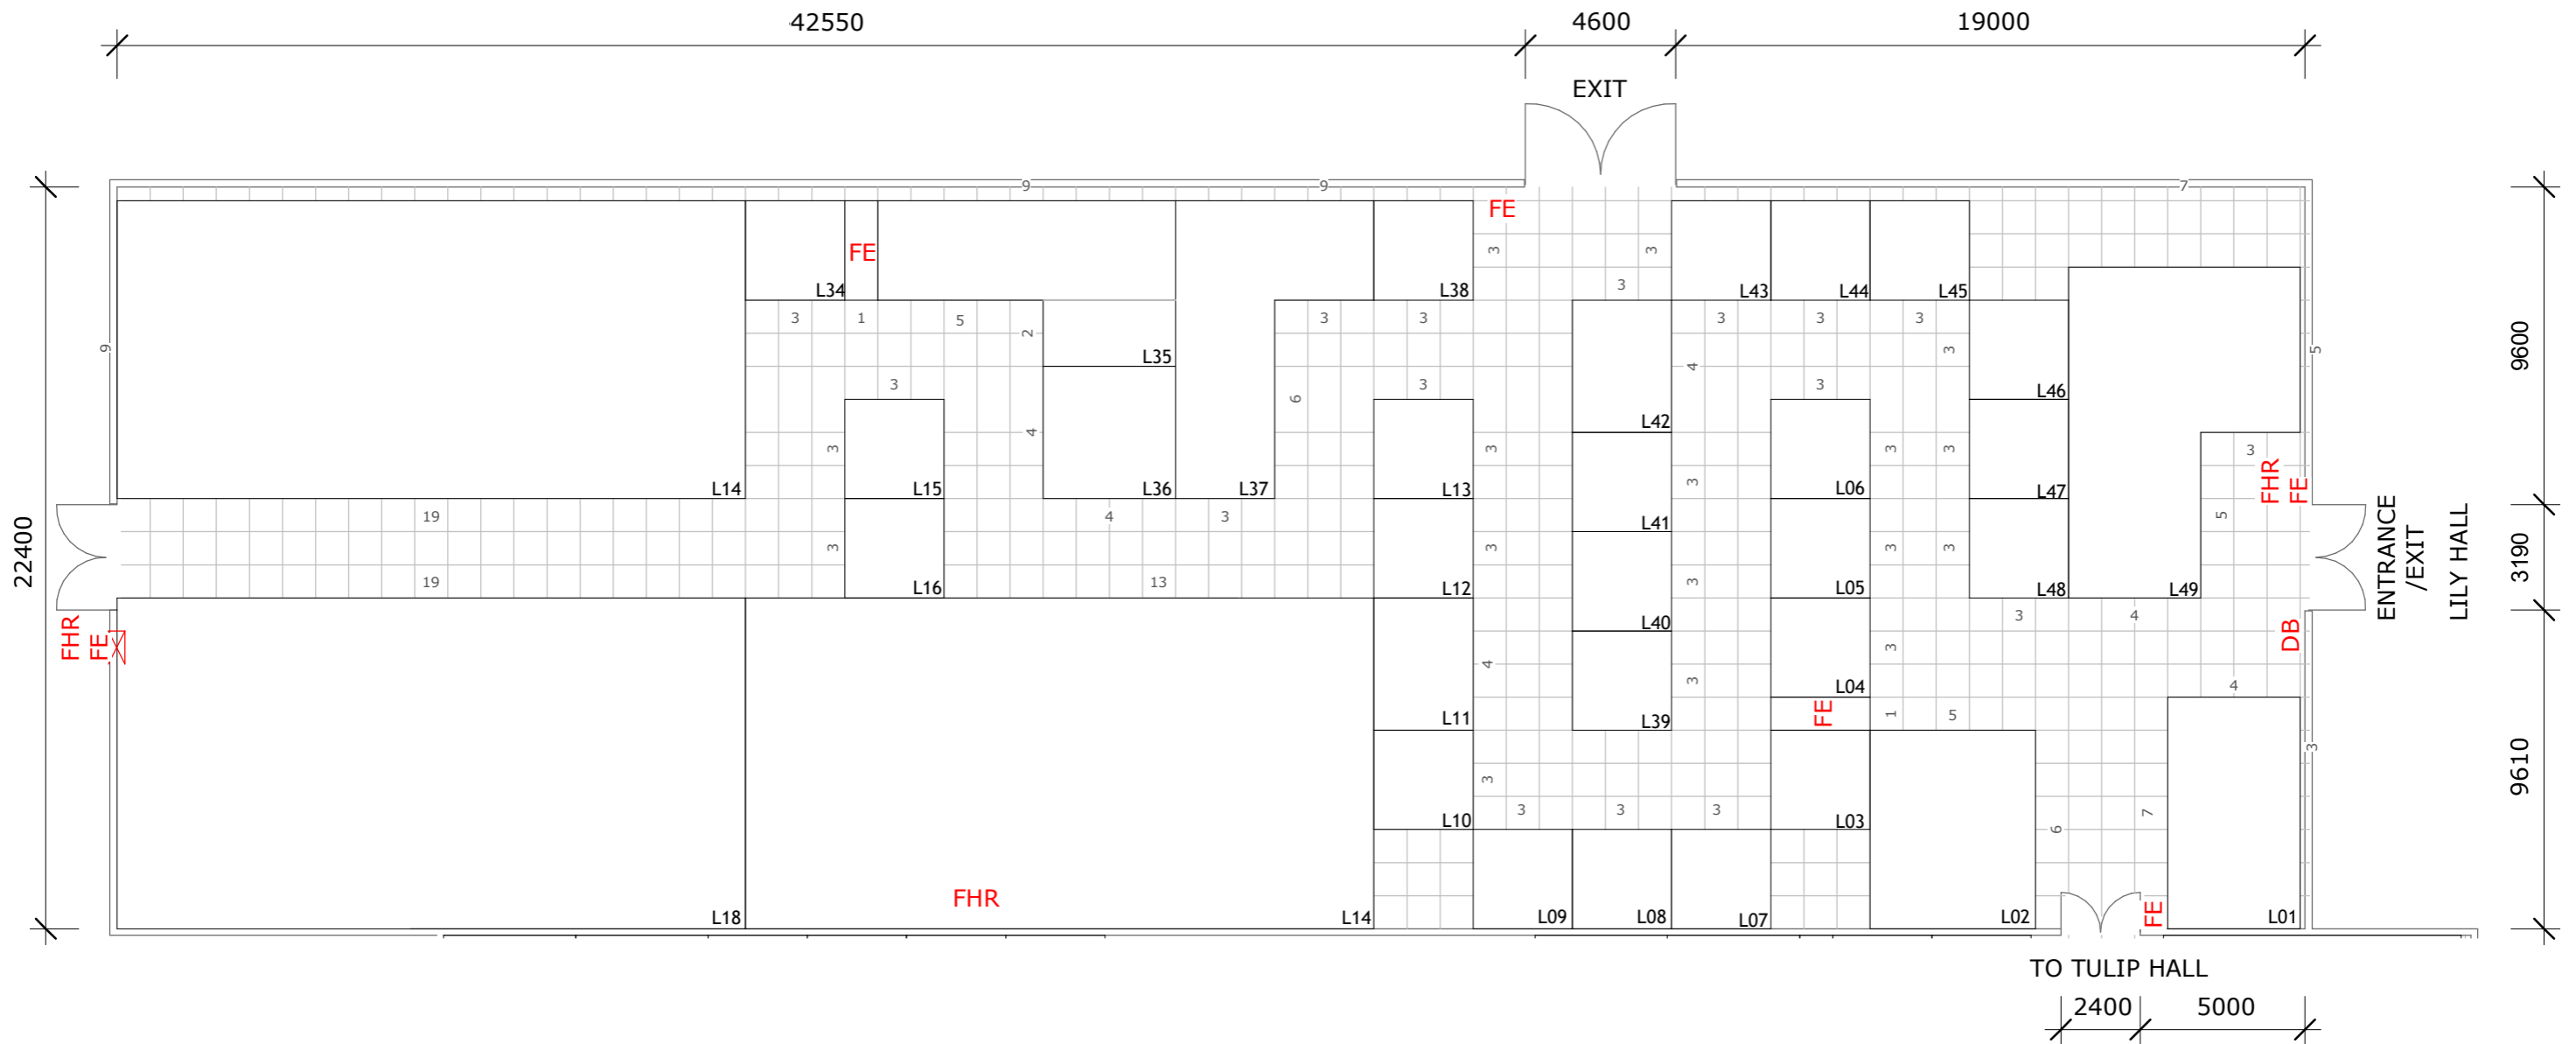

1 STAND LAYOUT
1 : 200

COPYRIGHT

ALL RIGHTS RESERVED